



ALL DIMENSIONS ARE GIVEN IN MILLIMETRES
MEASUREMENT SCALING OF THIS DRAWING SHALL ONLY BE PERMITTED IN ITS DIGITAL FORM

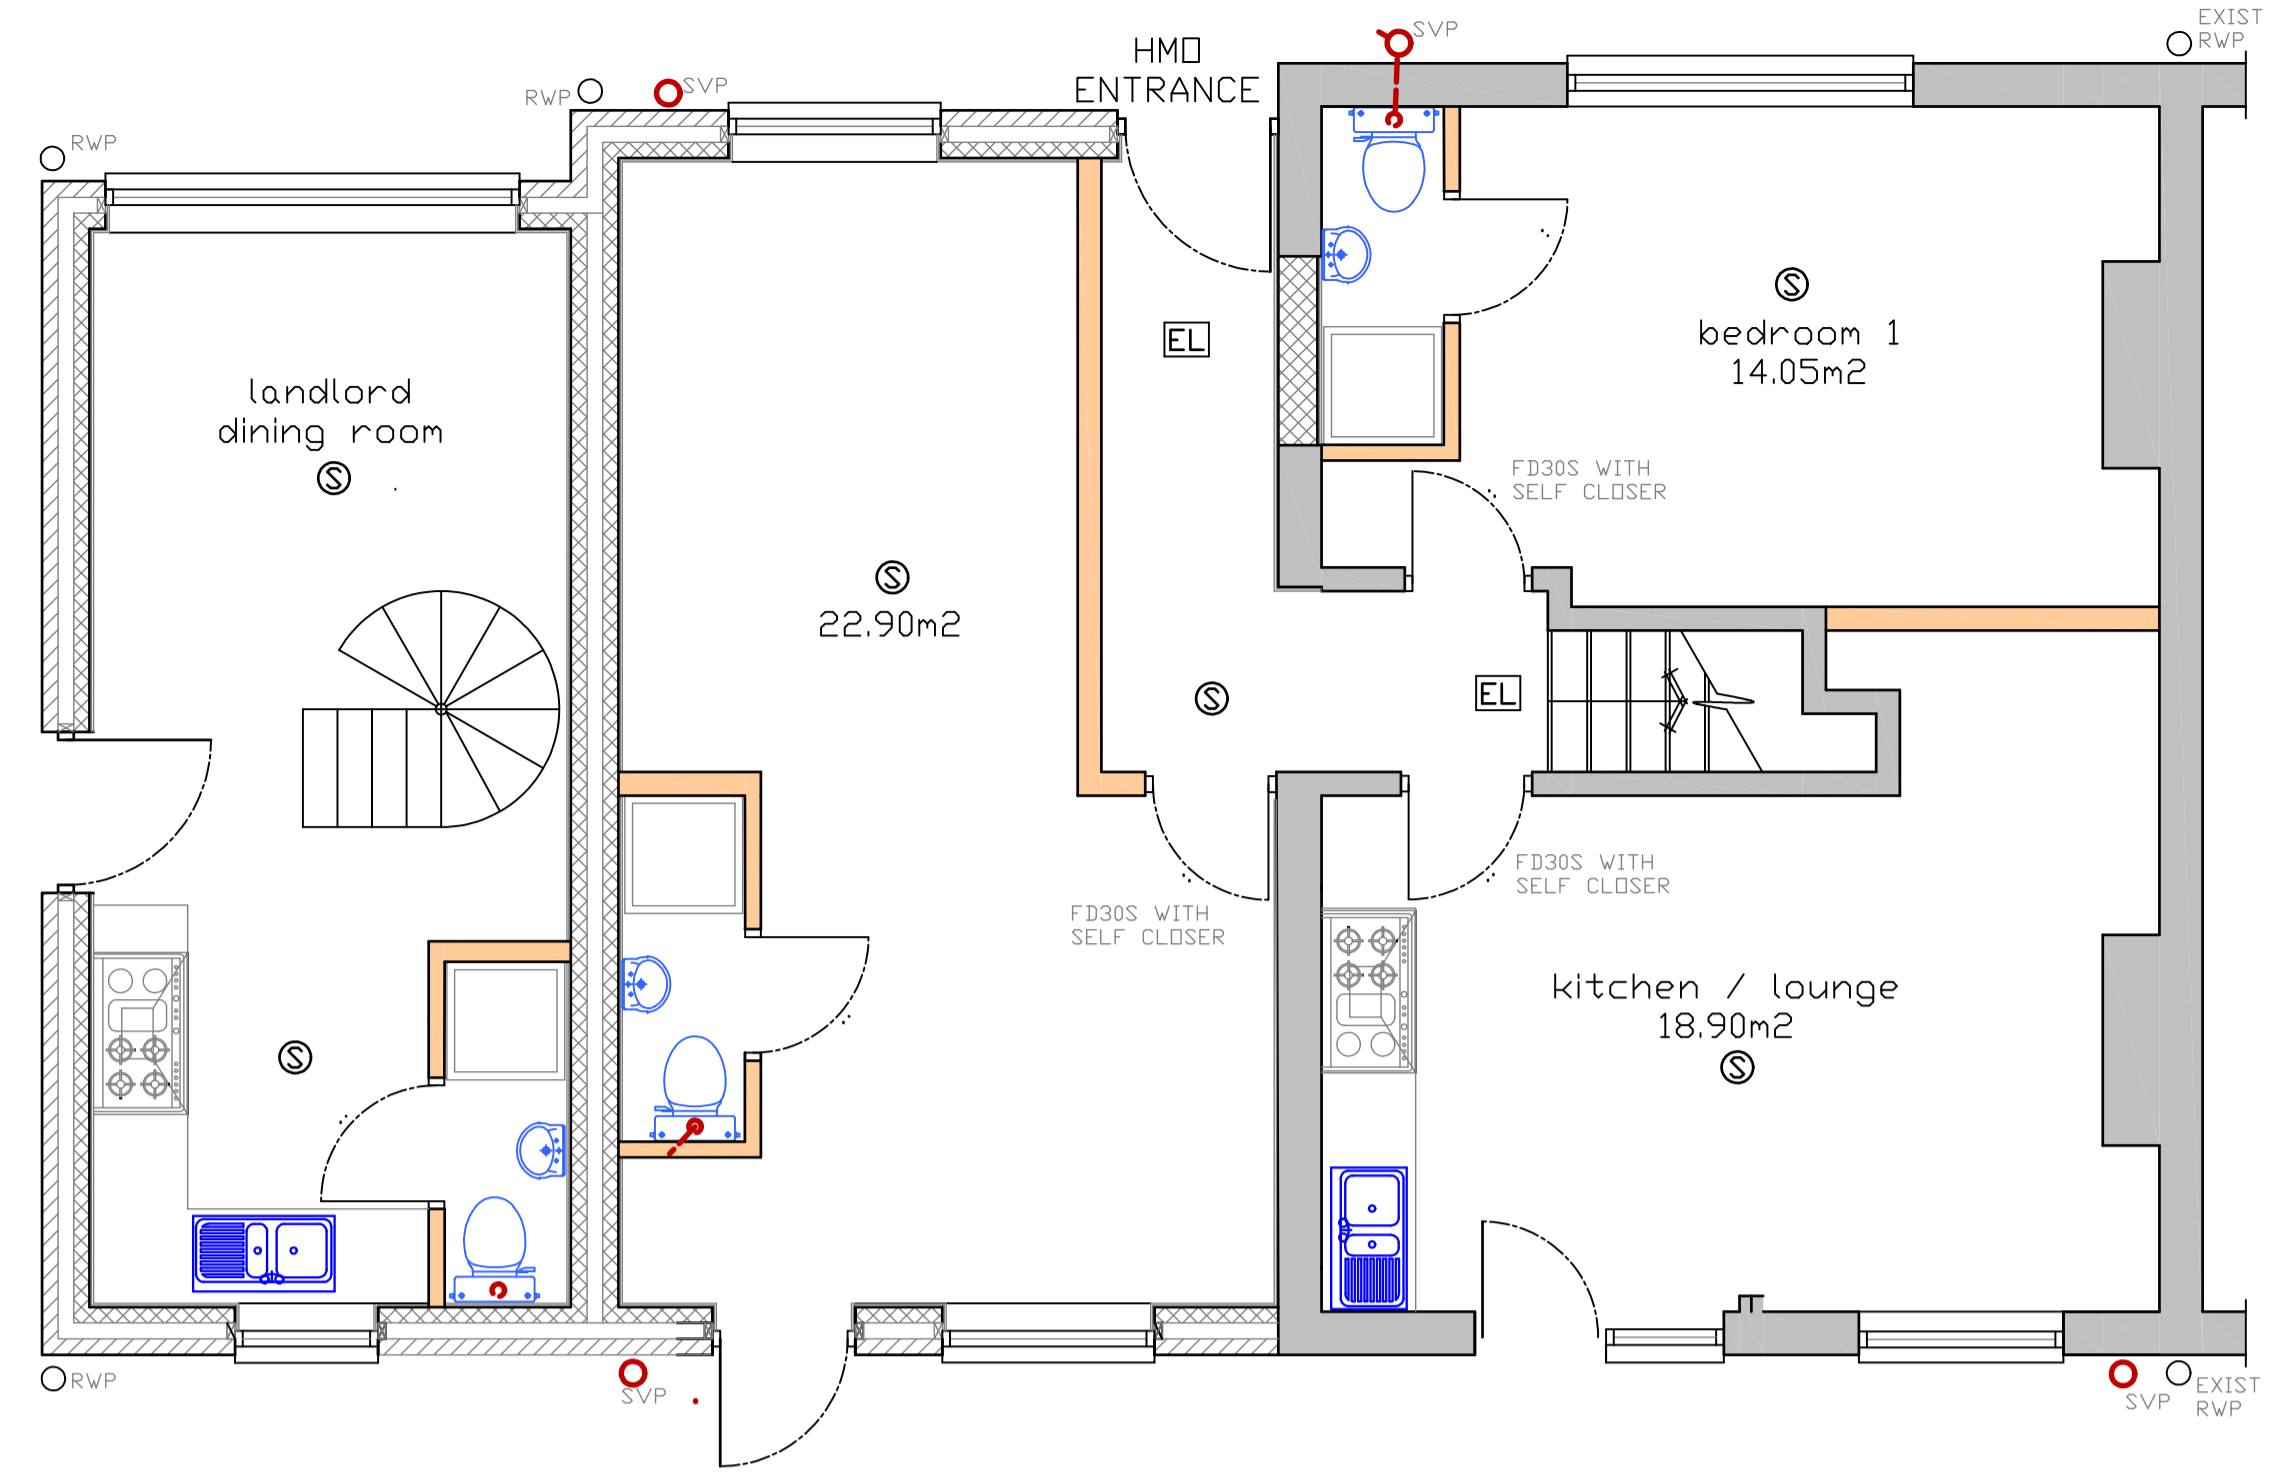


PROPOSED GROUND FLOOR LAYOUT PLAN (1:50)

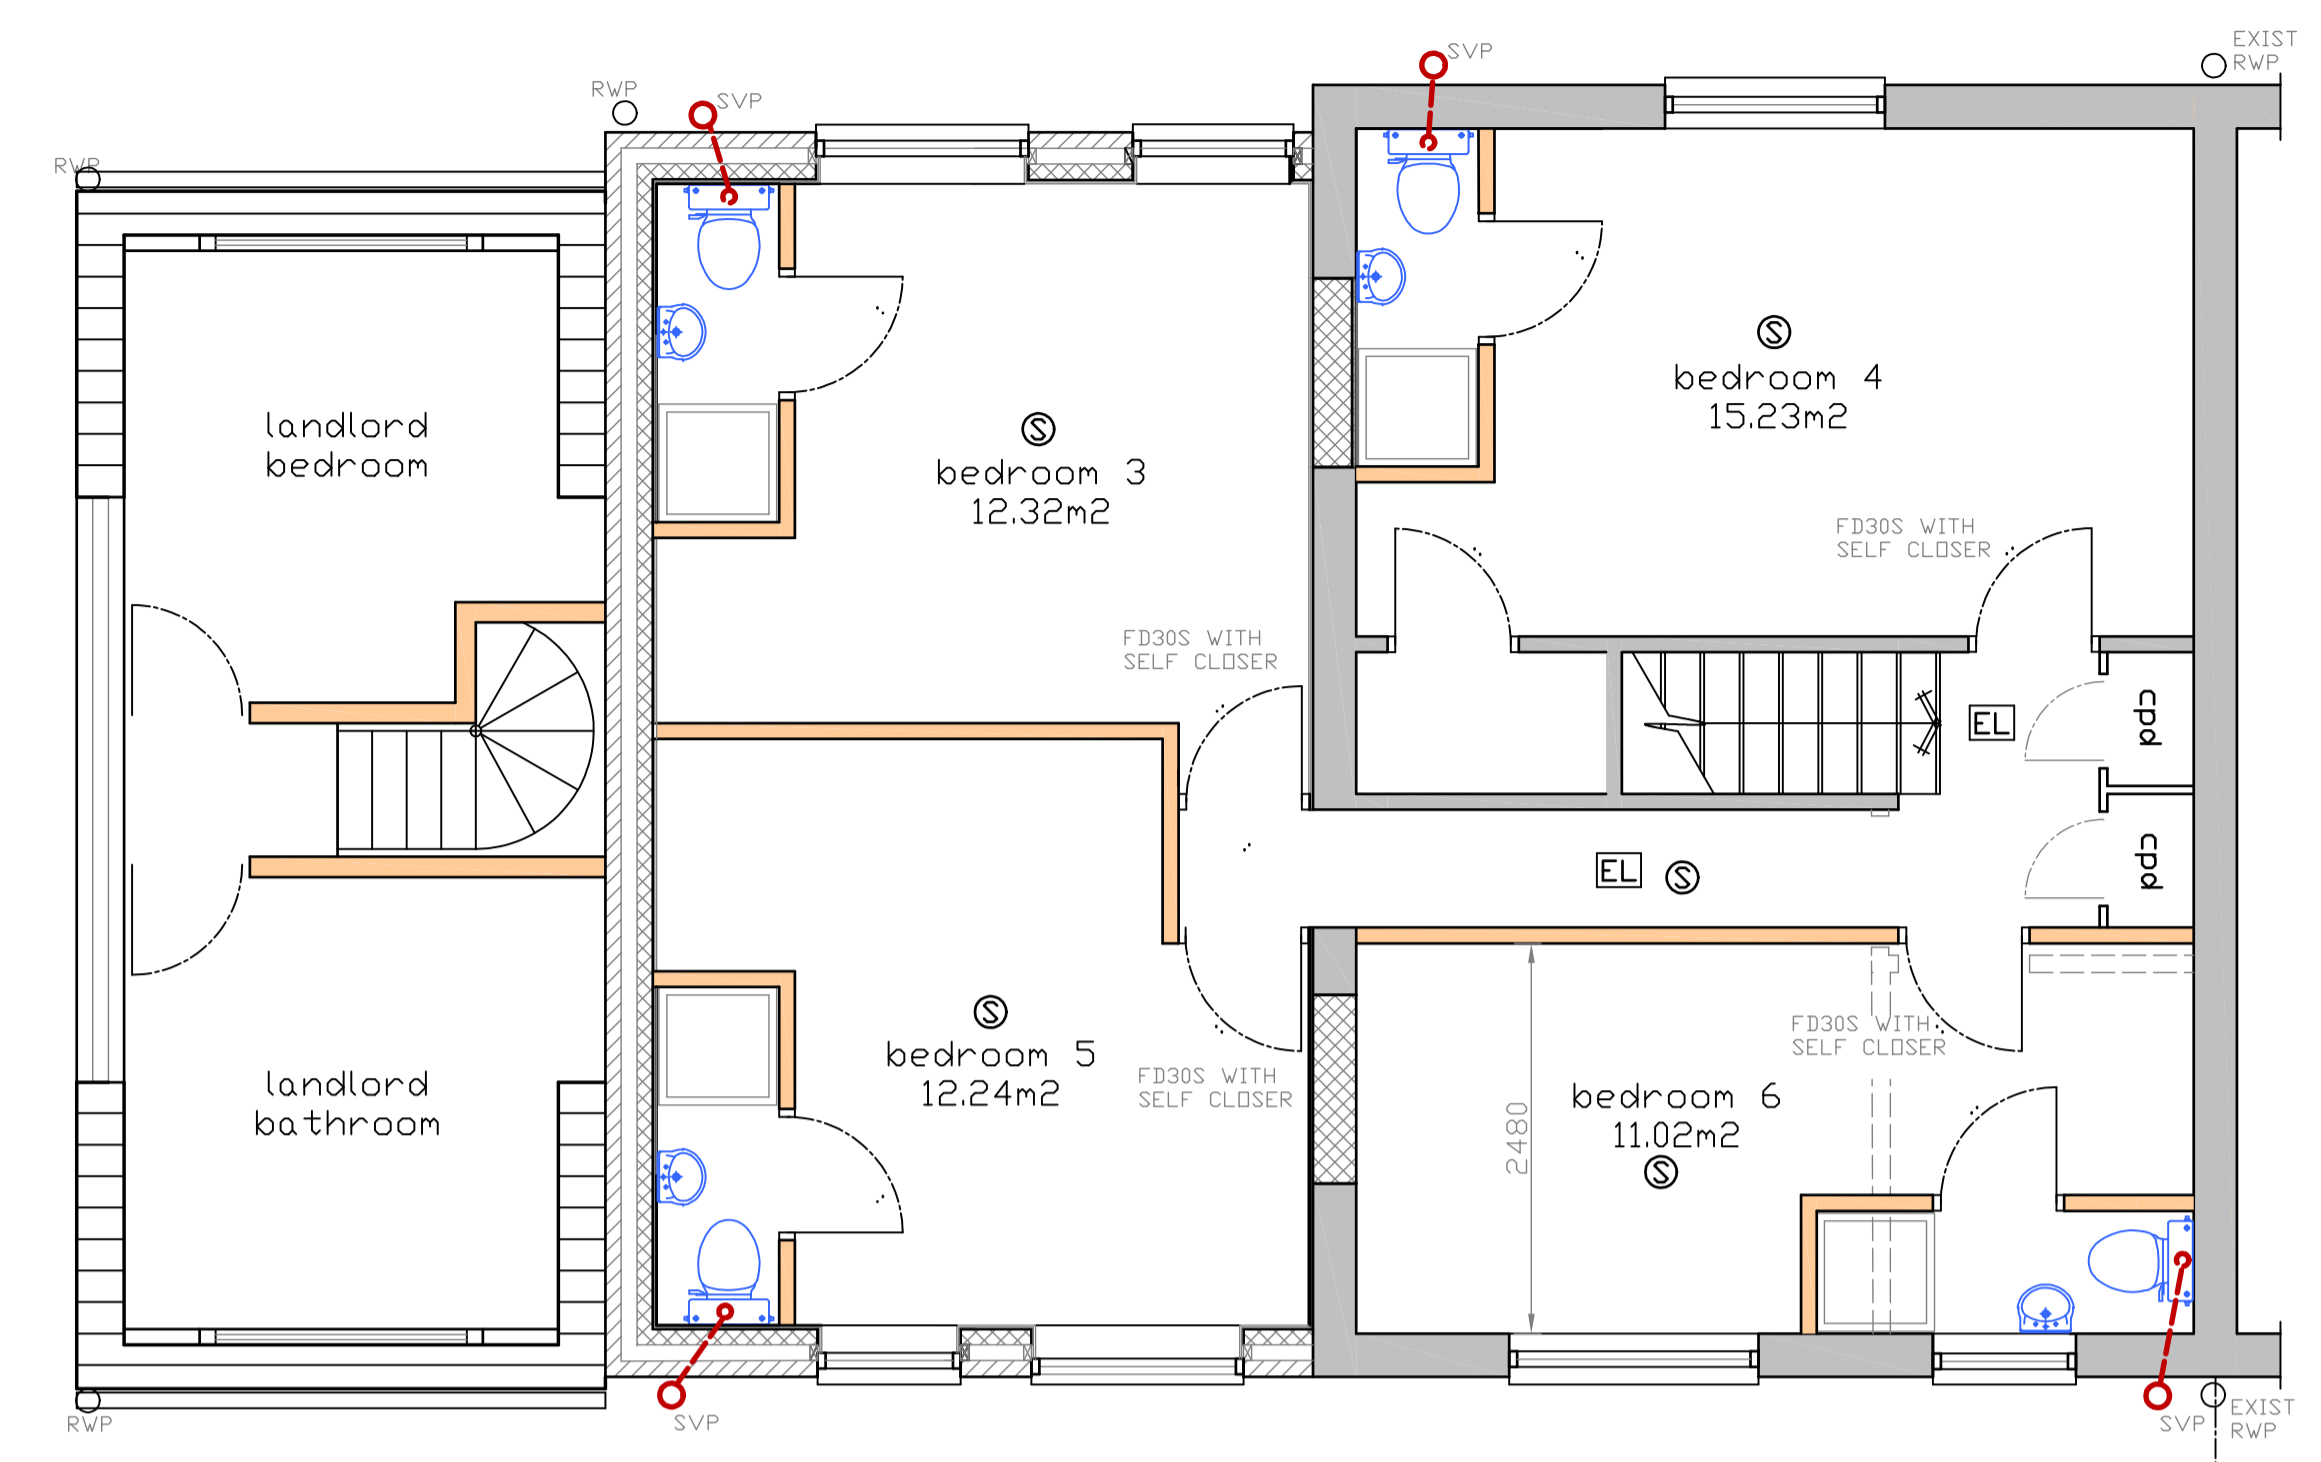

PROPOSED FIRST FLOOR LAYOUT PLAN (1:50)




PROPOSED FRONT ELEVATION (1:100)

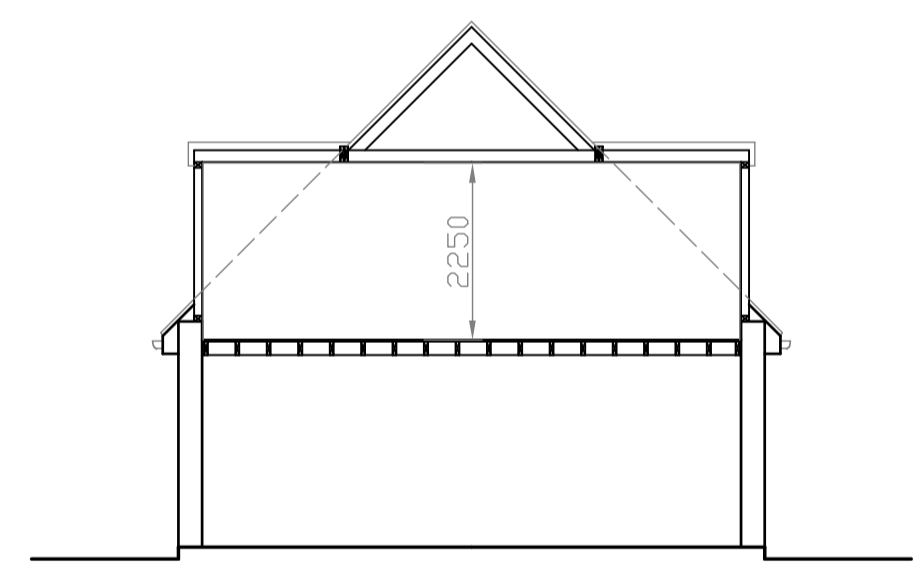

PROPOSED CROSS SECTION THRO (1:100)



PROPOSED REAR ELEVATION (1:100)

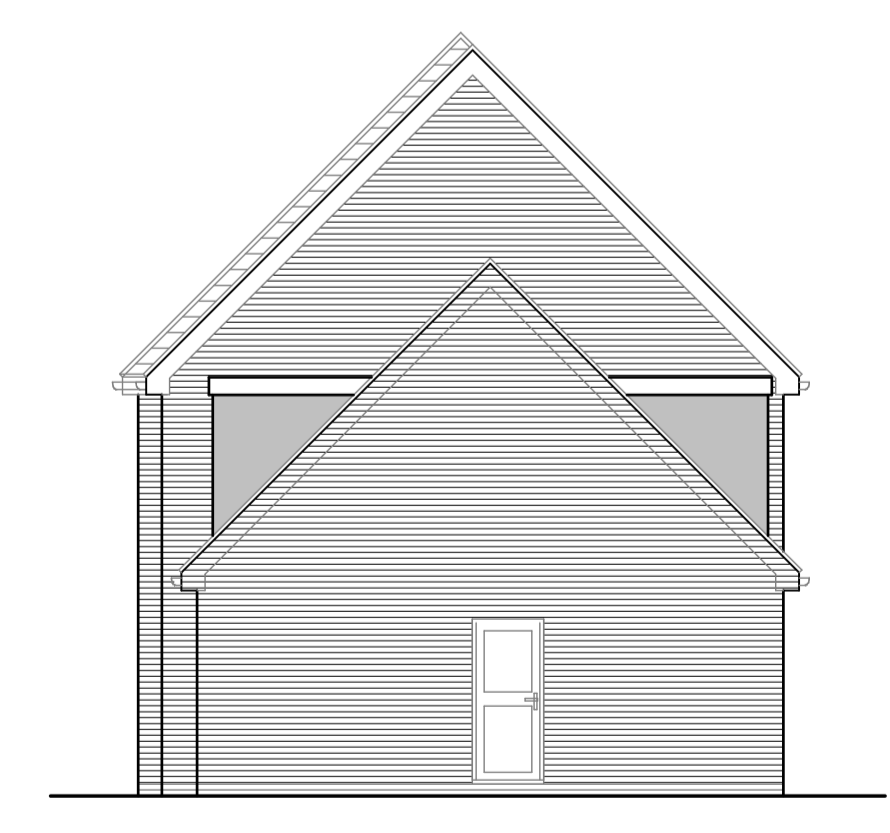

PROPOSED SIDE ELEVATION (1:100)

REV	DESCRIPTION	DATE
-----	-------------	------

DATE- JUNE 2019
DRAWING NO - DVG 2B (Planning)
SCALE - SEE DRAWING
PROPOSED FIRST FLOOR EXTENSION ABOVE GARAGE
70 FALCON LODGE CRECENT
FALCON LODGE
SUTTON COLDFIELD
B75 7LU

SPB DESIGN
Walmley, Sutton Coldfield
Email: stephen.burke@sky.com
Tel no: 07939247468